




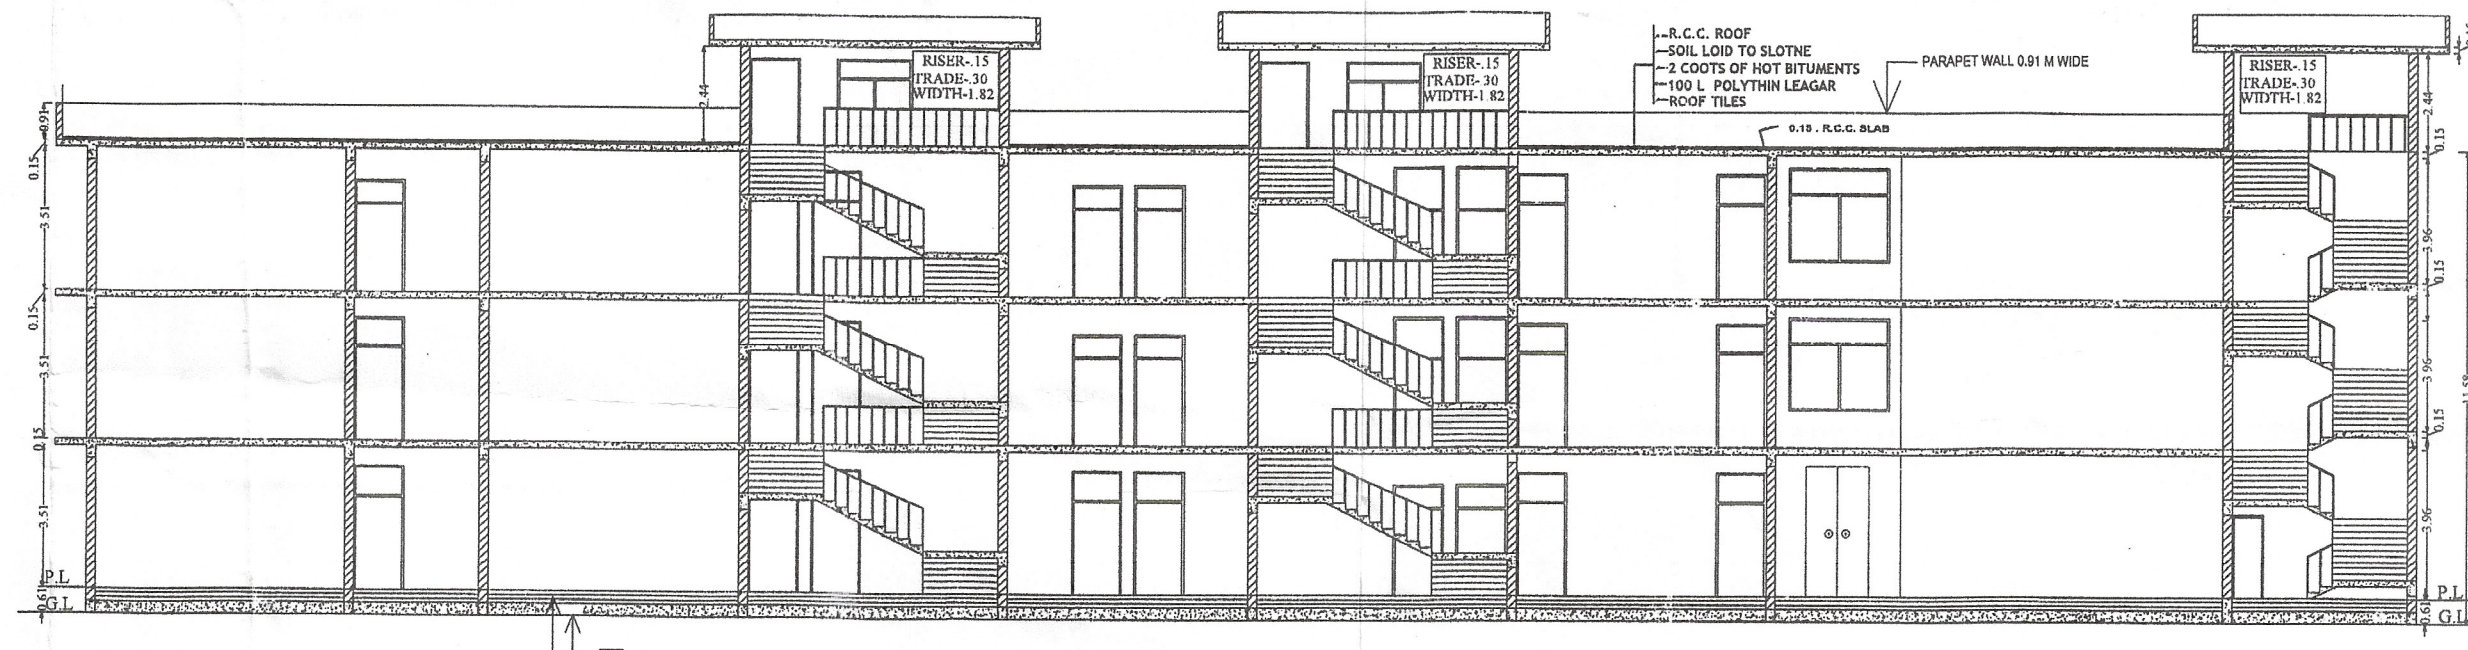


SIDE ELEVATION
(SCALE 1:100)

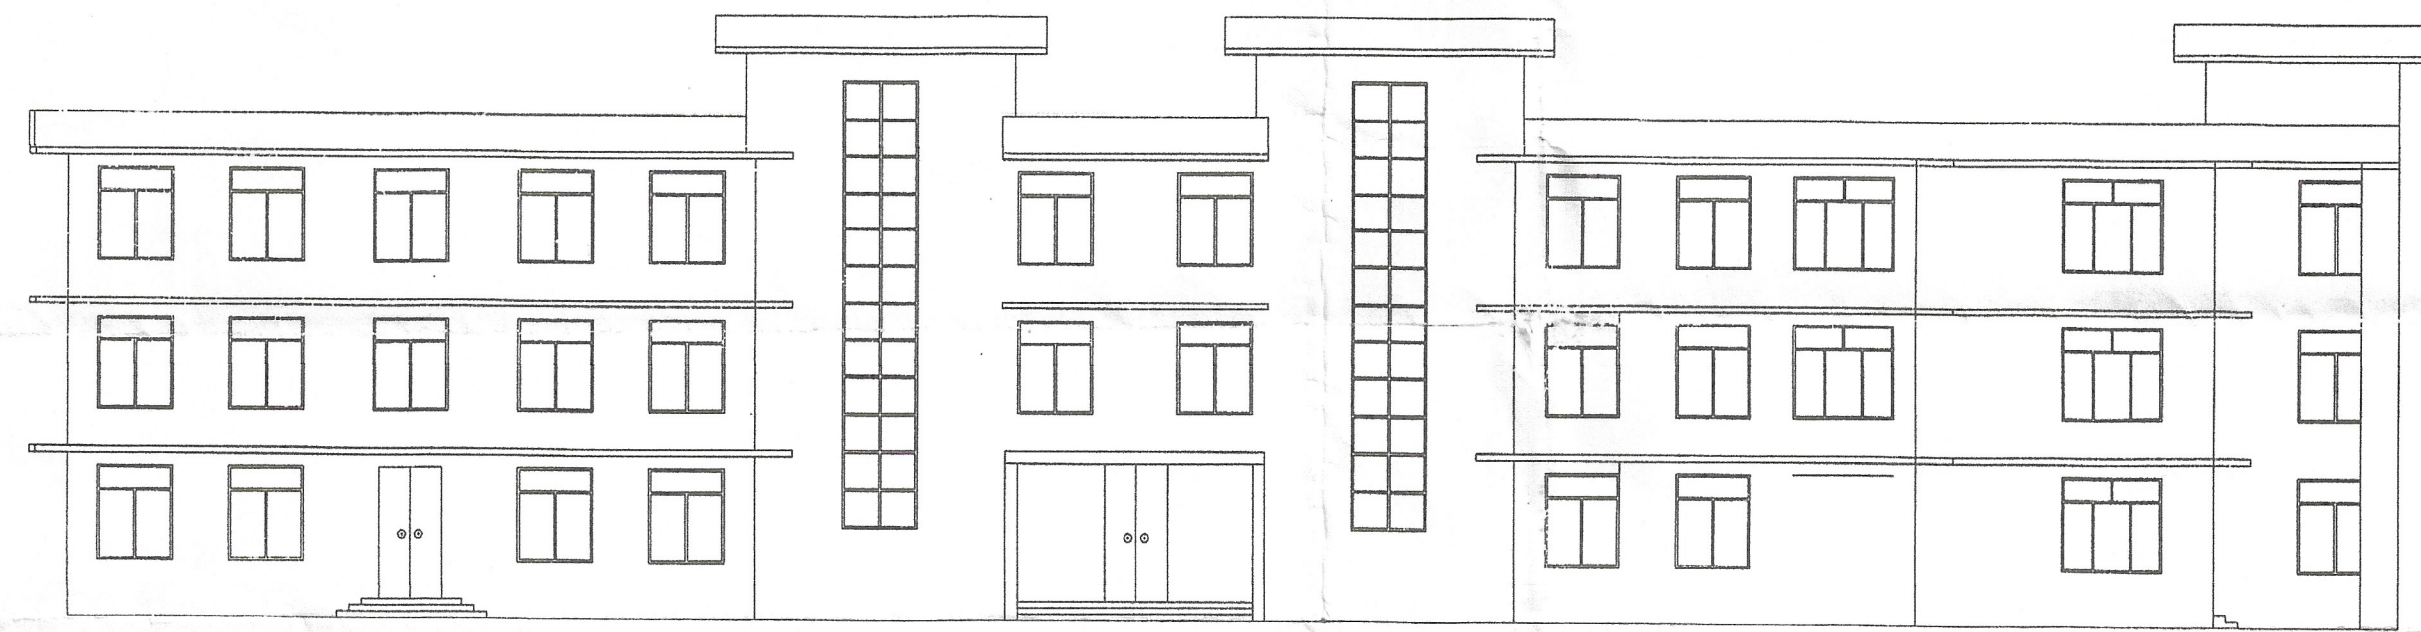


SECTION AT X-X
(SCALE 1:100)

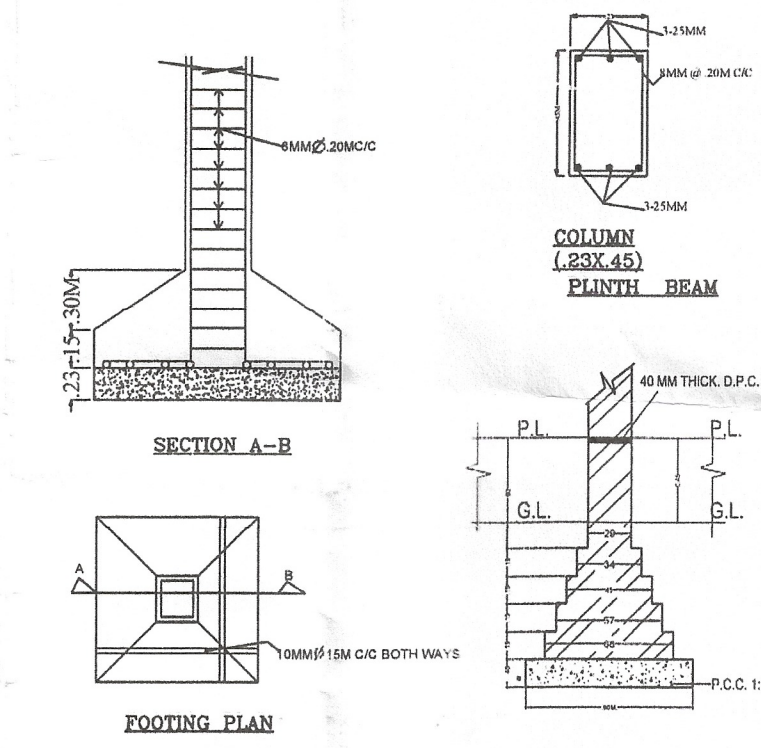


FRONT ELEVATION
(SCALE 1:100)

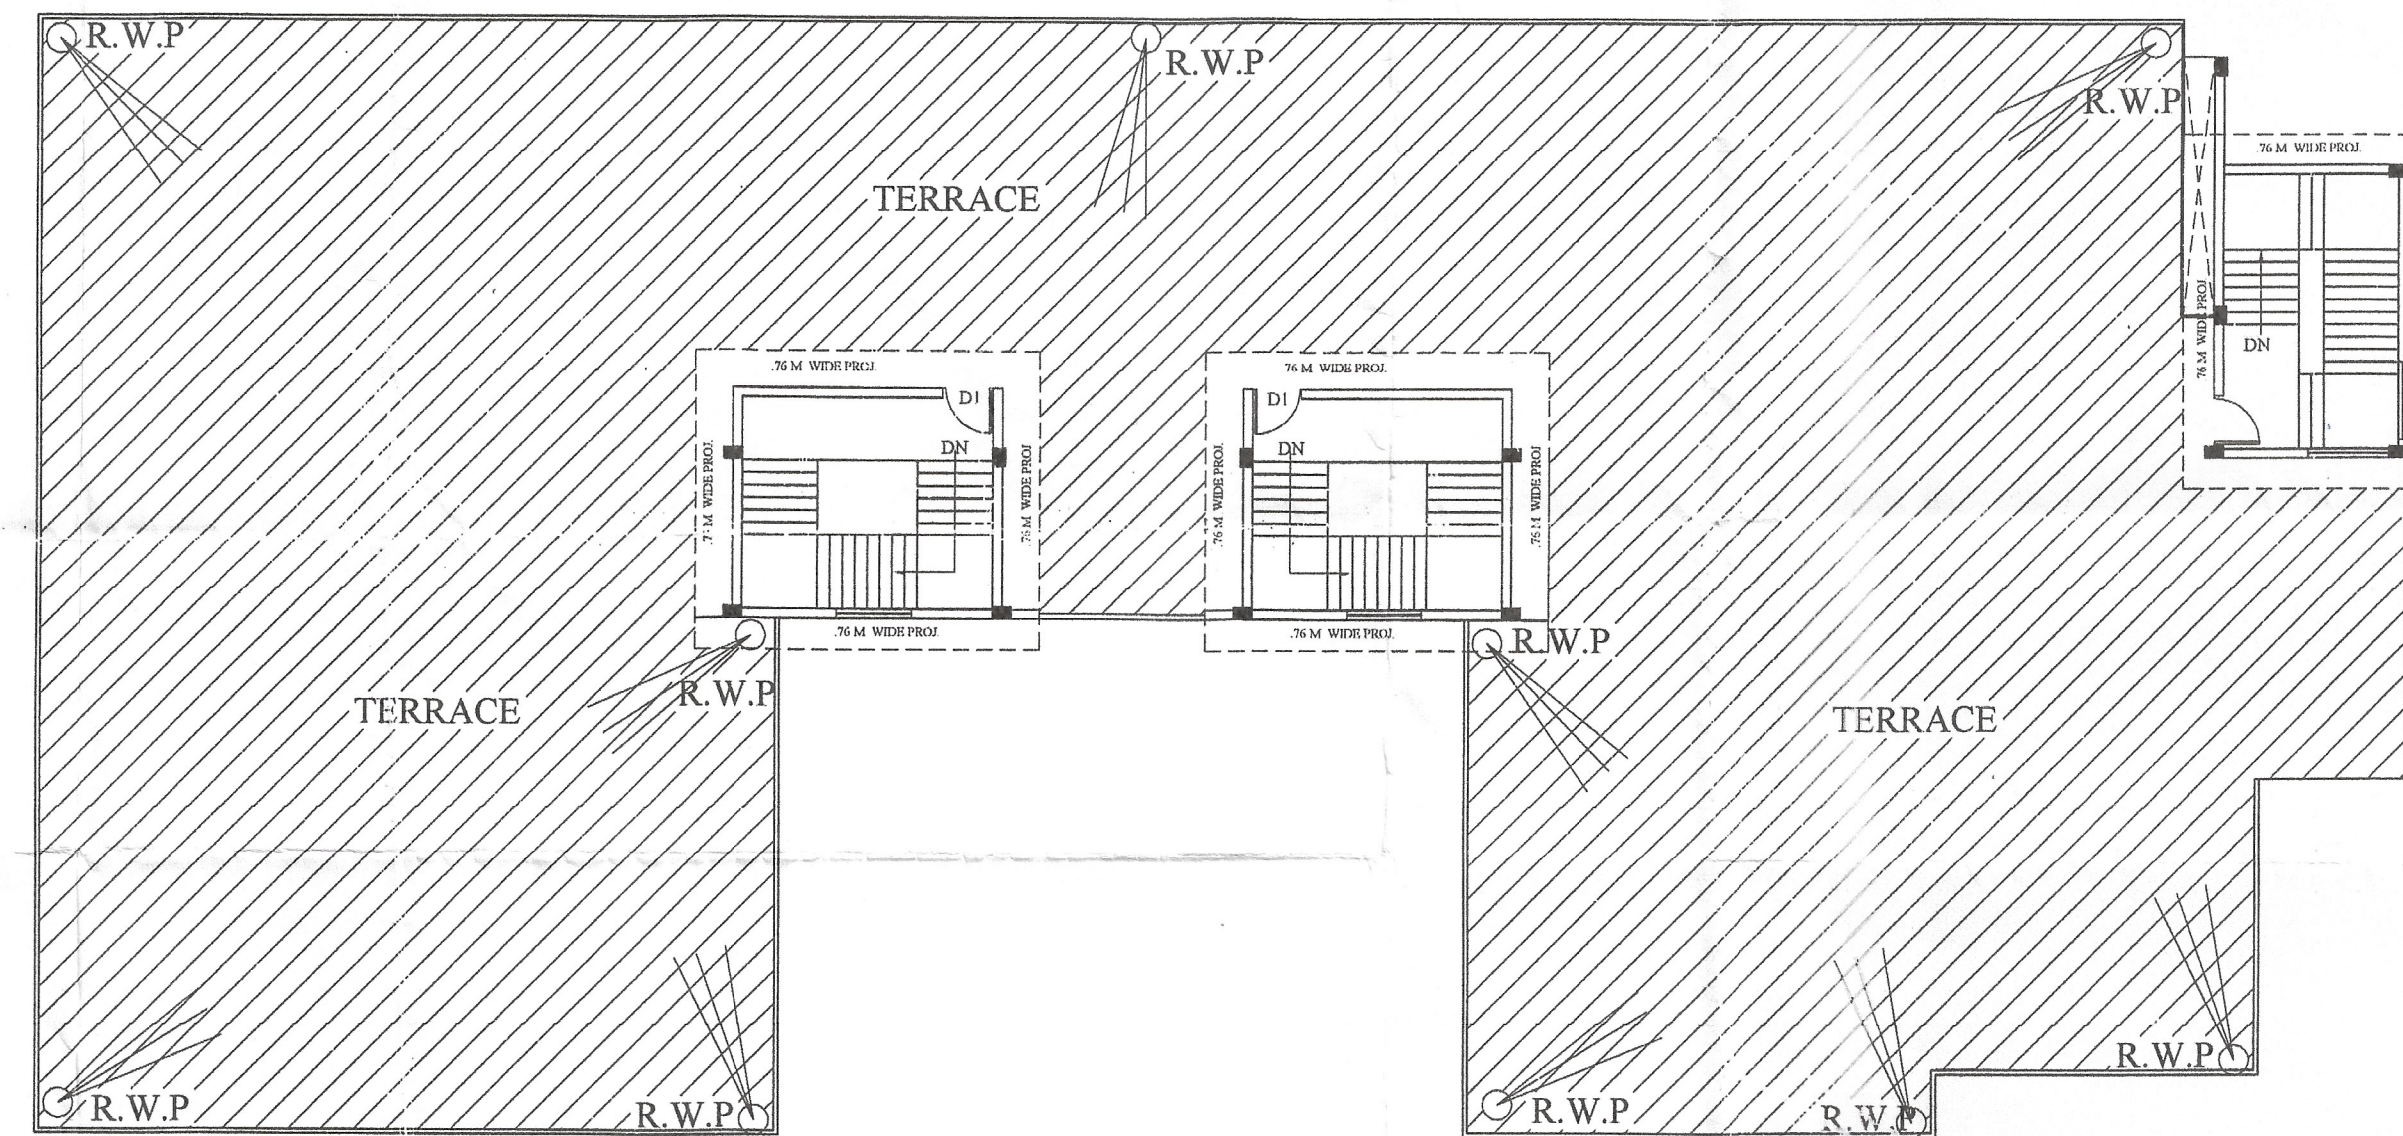

TERRACE PLAN
(SCALE 1:100)

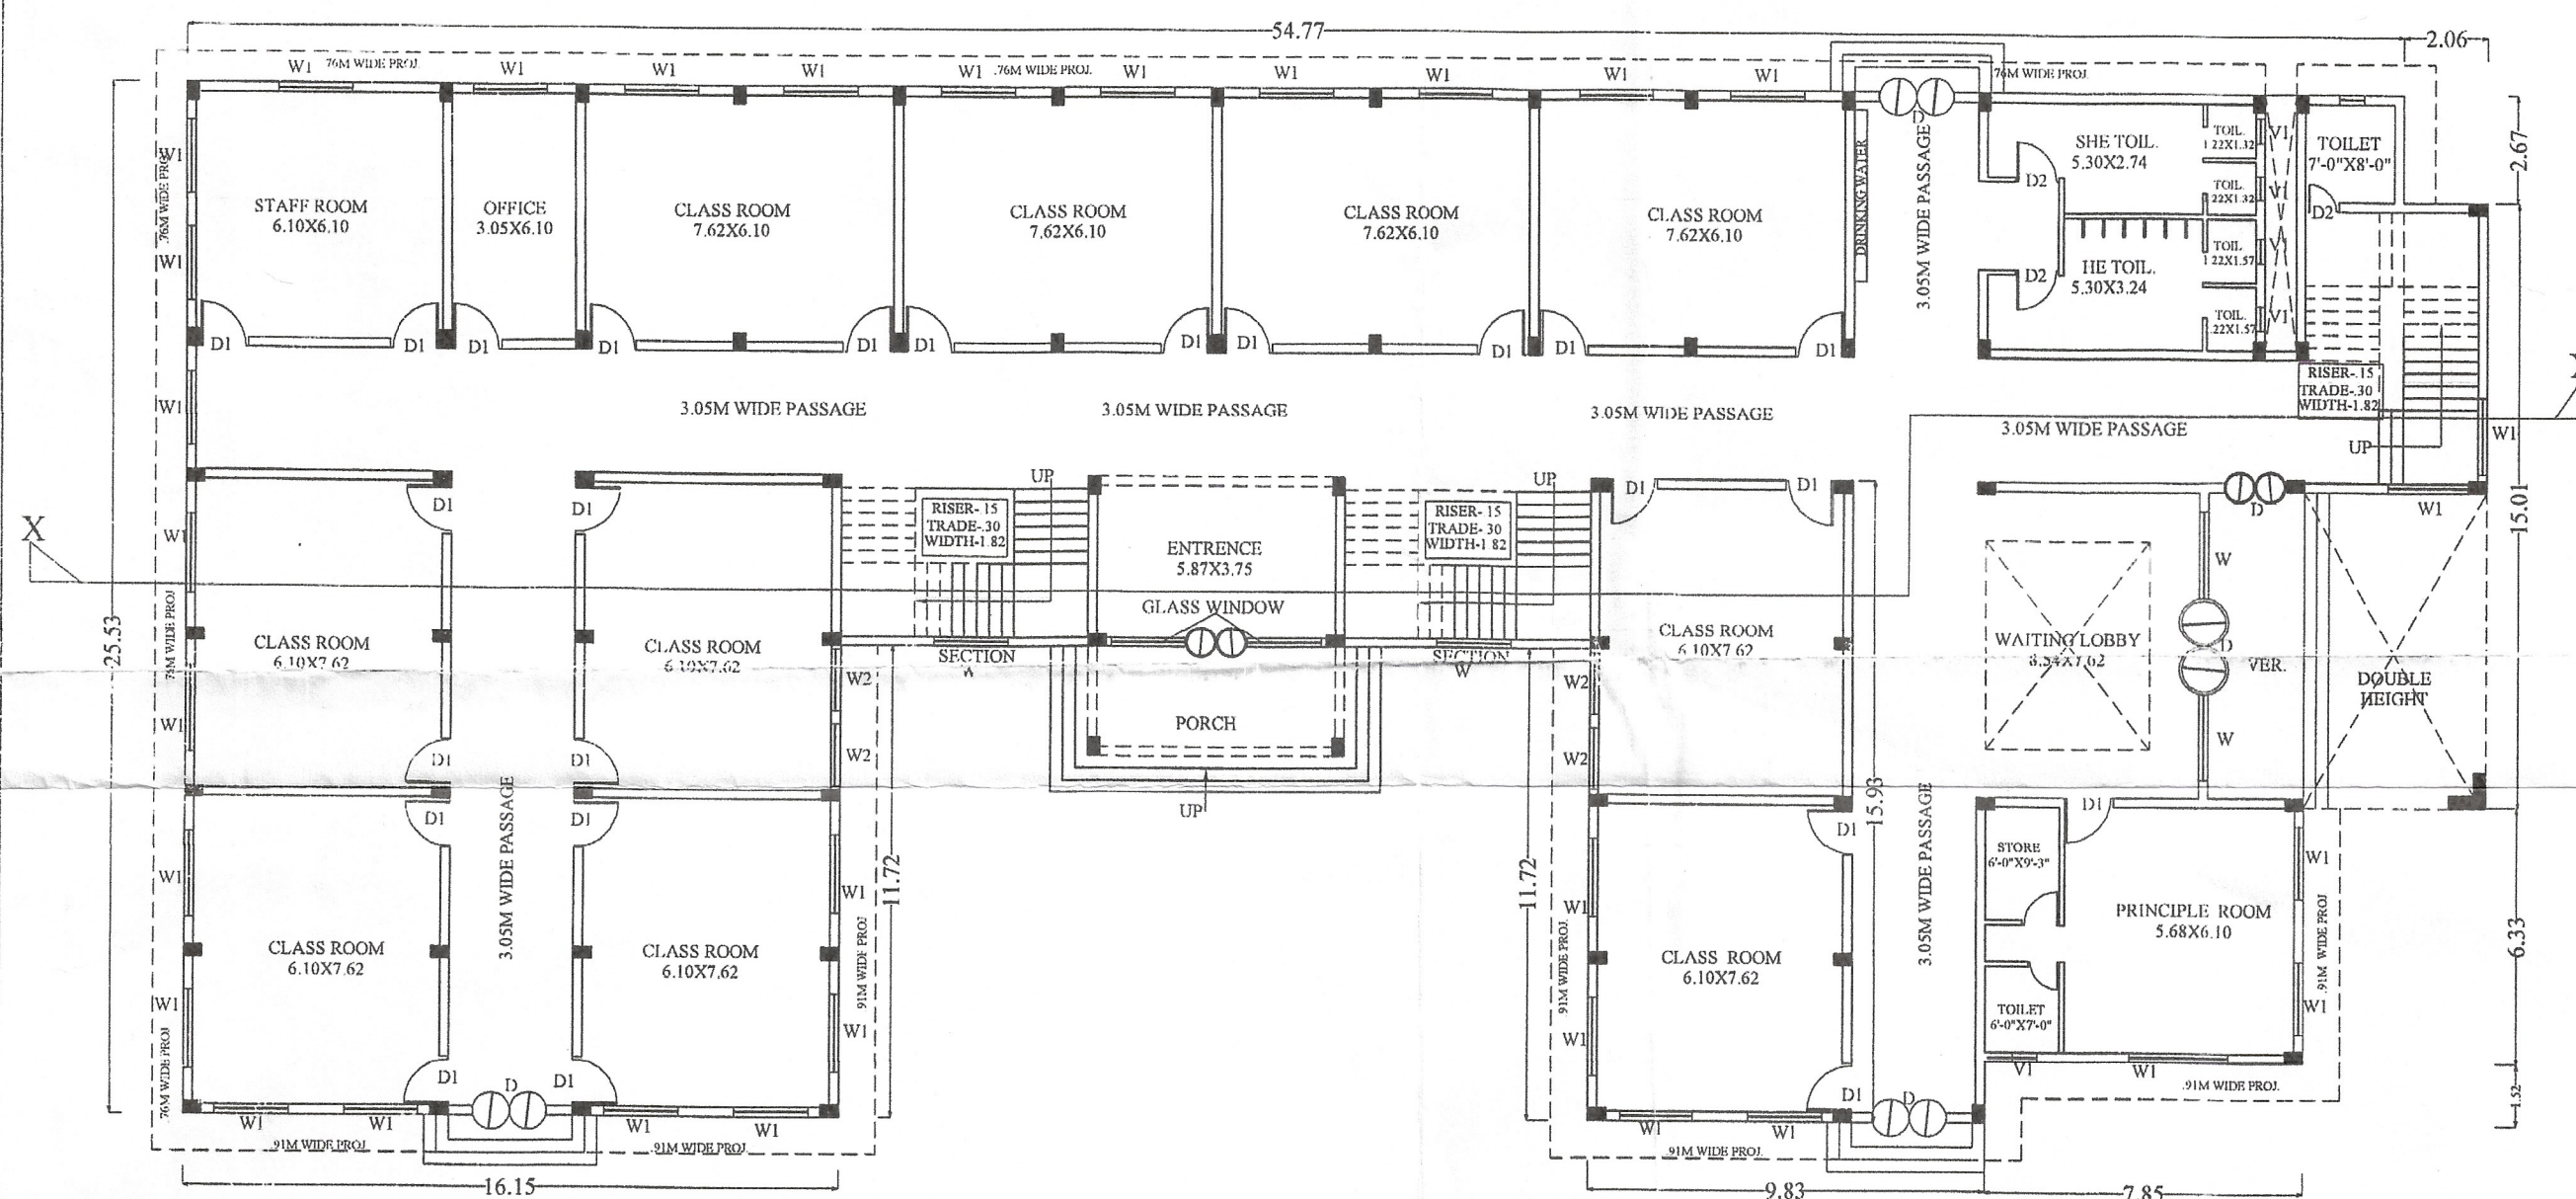

PROP.GROUND FLOOR PLAN
(SCALE 1:100)

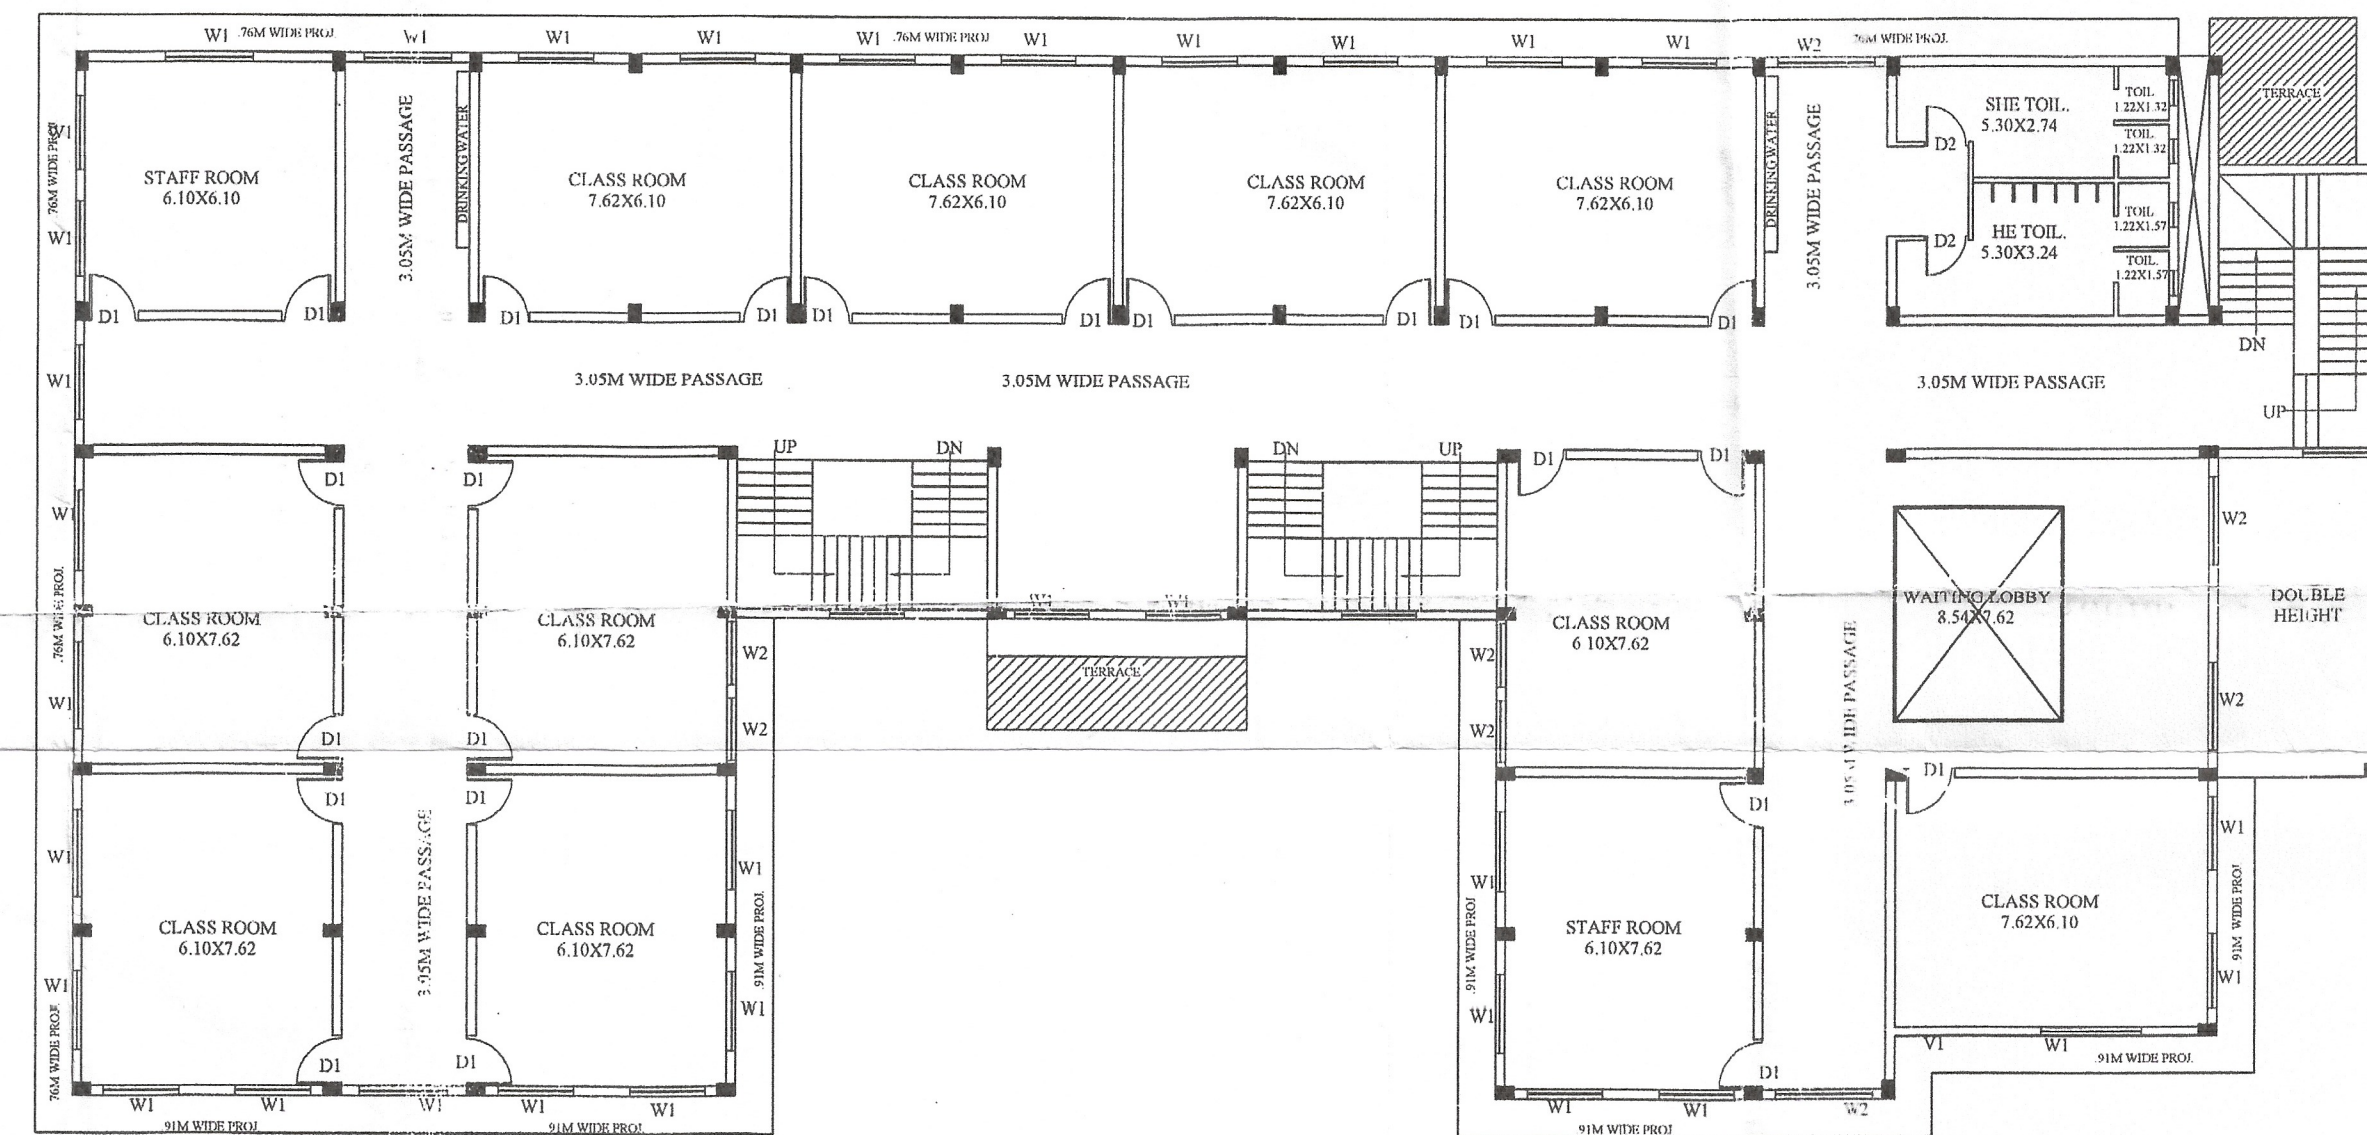

TYPICAL FLOOR PLAN
PROP.FIRST FLOOR PLAN
PROP.SECOND FLOOR PLAN
(SCALE 1:100)

SCHEDULE OF DOORS AND WINDOWS

D	2.13x2.10	W1	1.80x1.80
D1	1.22x2.10	W2	1.22x1.80
D2	1.00x2.10	W3	0.90x1.80
D3	0.90x2.10	V1	0.75x0.60
D4	0.75x2.10		
W	2.43x1.80		

SPECIFICATION'S

- 1:4:8 CEMENT CONCRETE SHALL BE USED IN FOUNDATION.
- FIRST CLASS BRICK WORK WITH 1:4 CEMENT SAND MOR.SH. BE USED IN FOUN. PLINTH AND SUPER STRUCTURE.
- 3.40 MM TH.D.P.C. WITH 1:1½:3 CEMENT CONC.SHALL BE USED
- SAL AND TEAK WOOD SHALL BE USED.
- R.C.C. WORK WITH 1:1½:3 SHALL BE USED.
- PLASTER WORK WITH 1:4:8 CEMENT MORTER SHALL BE US.
- PLAN CEMENT CONC.WITH 1:2:4 SHALL BE USED IN FLOOR.

LEGEND:

1. WATER SUPPLY SHOWN THUS
2. SEWER LINE SHOWN THUS
- 1.THE OWNER SHIP OF PLOT IS CORRECT .
- 2.THE PLAN IS PREPARED AS PER SANTIONED LAYOUT PLAN/M.D.A BY LAWS

OWNER:-

SHRI LOKESH KUMAR S/O SHRI DALEL SINGH
SHRI VIRENDAR KUMAR S/O SHRI DEEP CHAND


PROP.EDUCATIONAL BUILDING
PLAN ON KHASRA NO. 224,
SITUATED AT VILL. ARNAYACH
POST. NIYAMU DISTT. MUZAFFAR NAGAR

APPLICANT SIGN.

(Signature) लोकेश कुमार

ARCHITECTS SIGN.

(Signature)
Ar. anil sabharwal
B. ARCH. A.I.A
F.C.A ENGLAND
REGISTERED
COUNCIL OF ARCHITECTURE
Regd. No. CA/82/14830
Address- 112, Sector-7
Shastri Nagar, Meerut
Mobile : 98 34 98 24 98

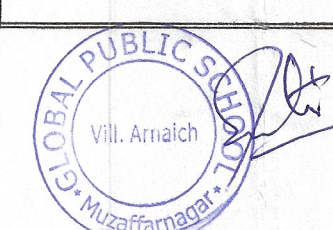

जिला पंचायत
मुजफ्फरनगर

अभियन्ता
जिला पंचायत
मुजफ्फरनगर